


The New Jersey Division of Parks and Forestry has total proprietary rights over the design documents referenced in this publication. Therefore, use of these materials by other organizations or consultants without the explicit approval of the New Jersey Division of Parks and Forestry is prohibited.


The USDA Forest Service hereby gives notice that the information herein contained shall not create any warranty, expressed or implied. The person or organization using this information waives and relinquishes any and all claims against the United States of America, its officers, employees, and project cooperators, for any loss, damage, personal injury, or death incidental to, or occurring as a consequence of, the use of it.

The use of trade, firm, or corporation names in this publication is for the information and convenience of the reader. Such use does not constitute official endorsement or approval by the U.S. Department of Agriculture of any product or service to the exclusion of others that may be suitable.

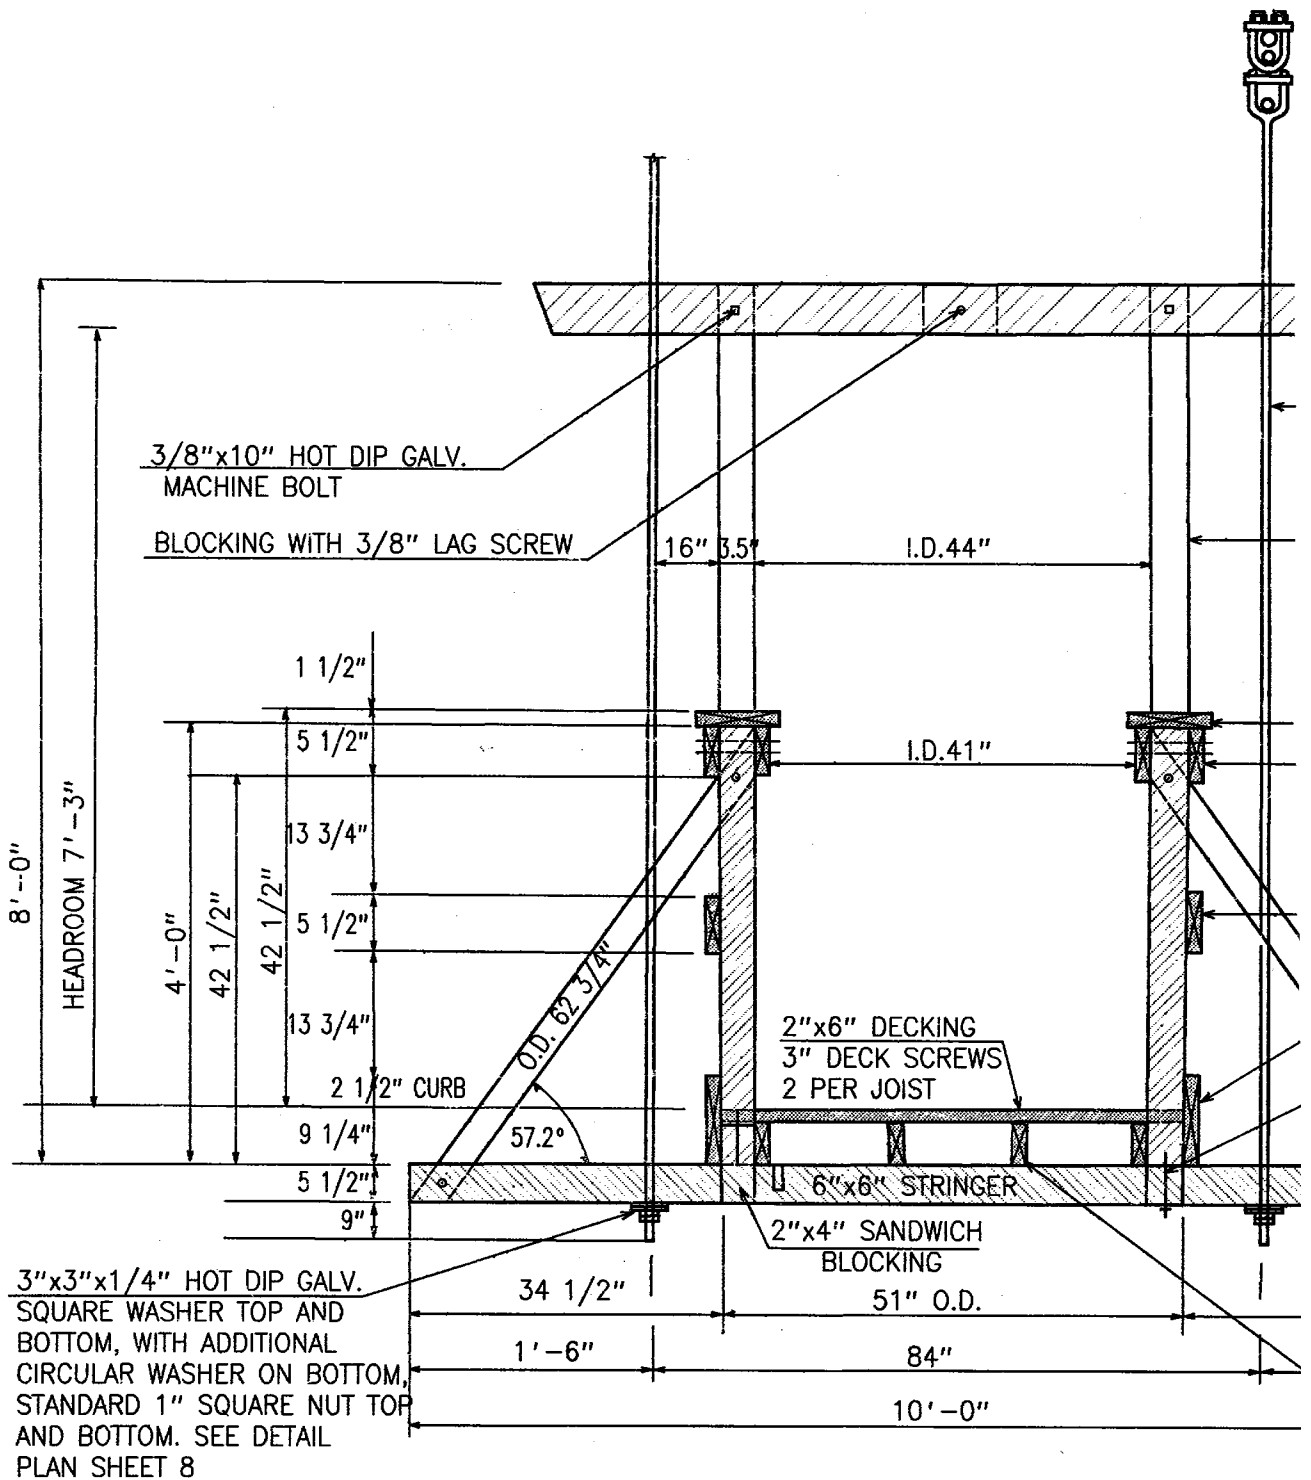

WALKWAY CROSS SECTION A-A DET.

NOT TO SCALE

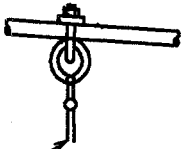

FLEMISH EYE LOOP TO CM BIG
ORANGE PIGGYBACK WEDGE SOCKET
CLIP SEE DETAIL

DOUBLE SPACED 2"x4" PORTAL

1/2" GALV. 6x19
EIP IWRC WIRE ROPE

4"x6" POST, 4' AND
8' TALL, ALTERNATE

2"x8" RAIL TOP

2"x6" DOUBLE SPACED

2"x6"

DOUBLE SPACED 2"x4"

2"x10"

1/2"x10" LAG SCREW

3/8"x10" HOT DIP GALV.
MACHINE BOLT





54 1/2"

1'-6"

2"x6" FLOOR JOIST, 14 3/4" O.C.
WITH TWO H-1 HURRICANE TIES
PER JOIST, PER STRINGER.

AIL

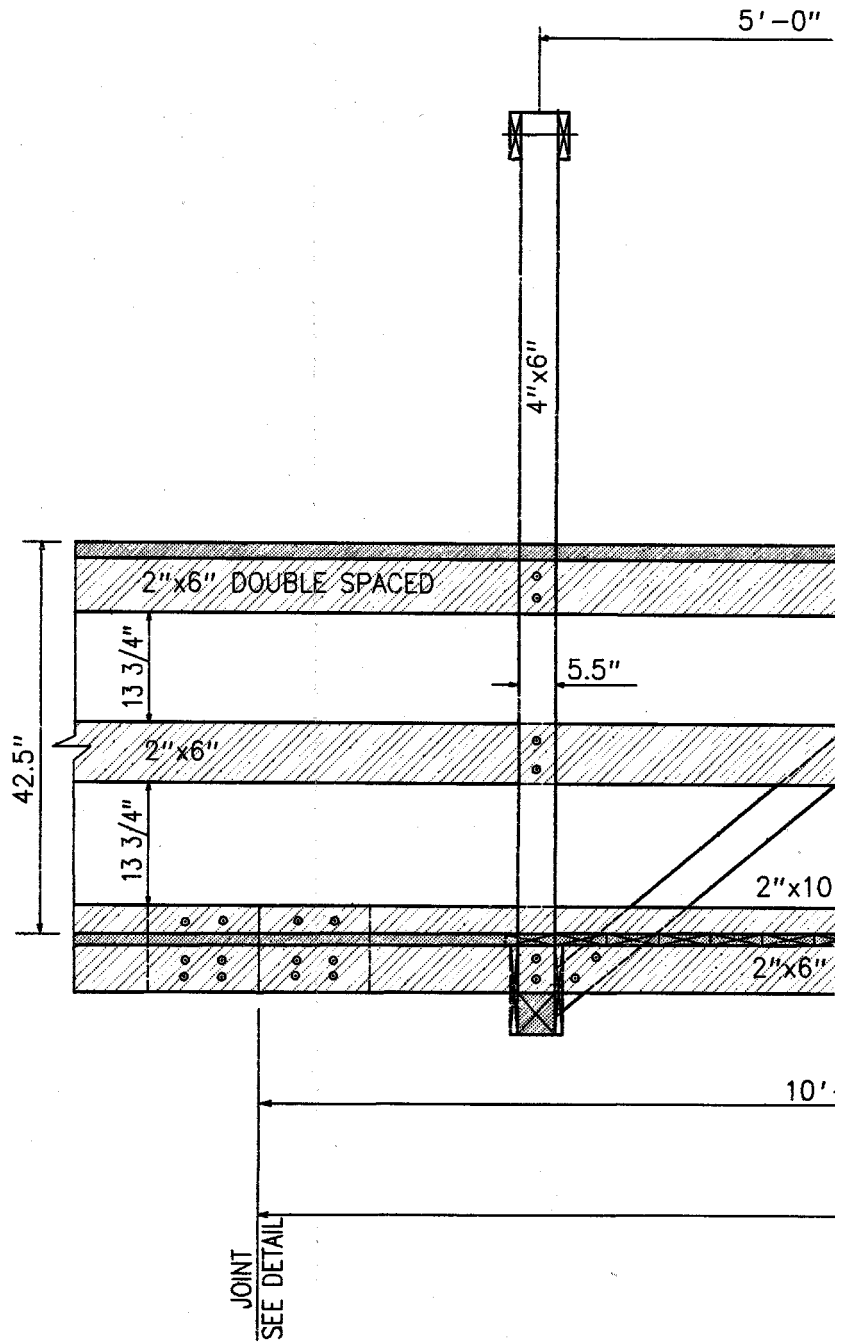


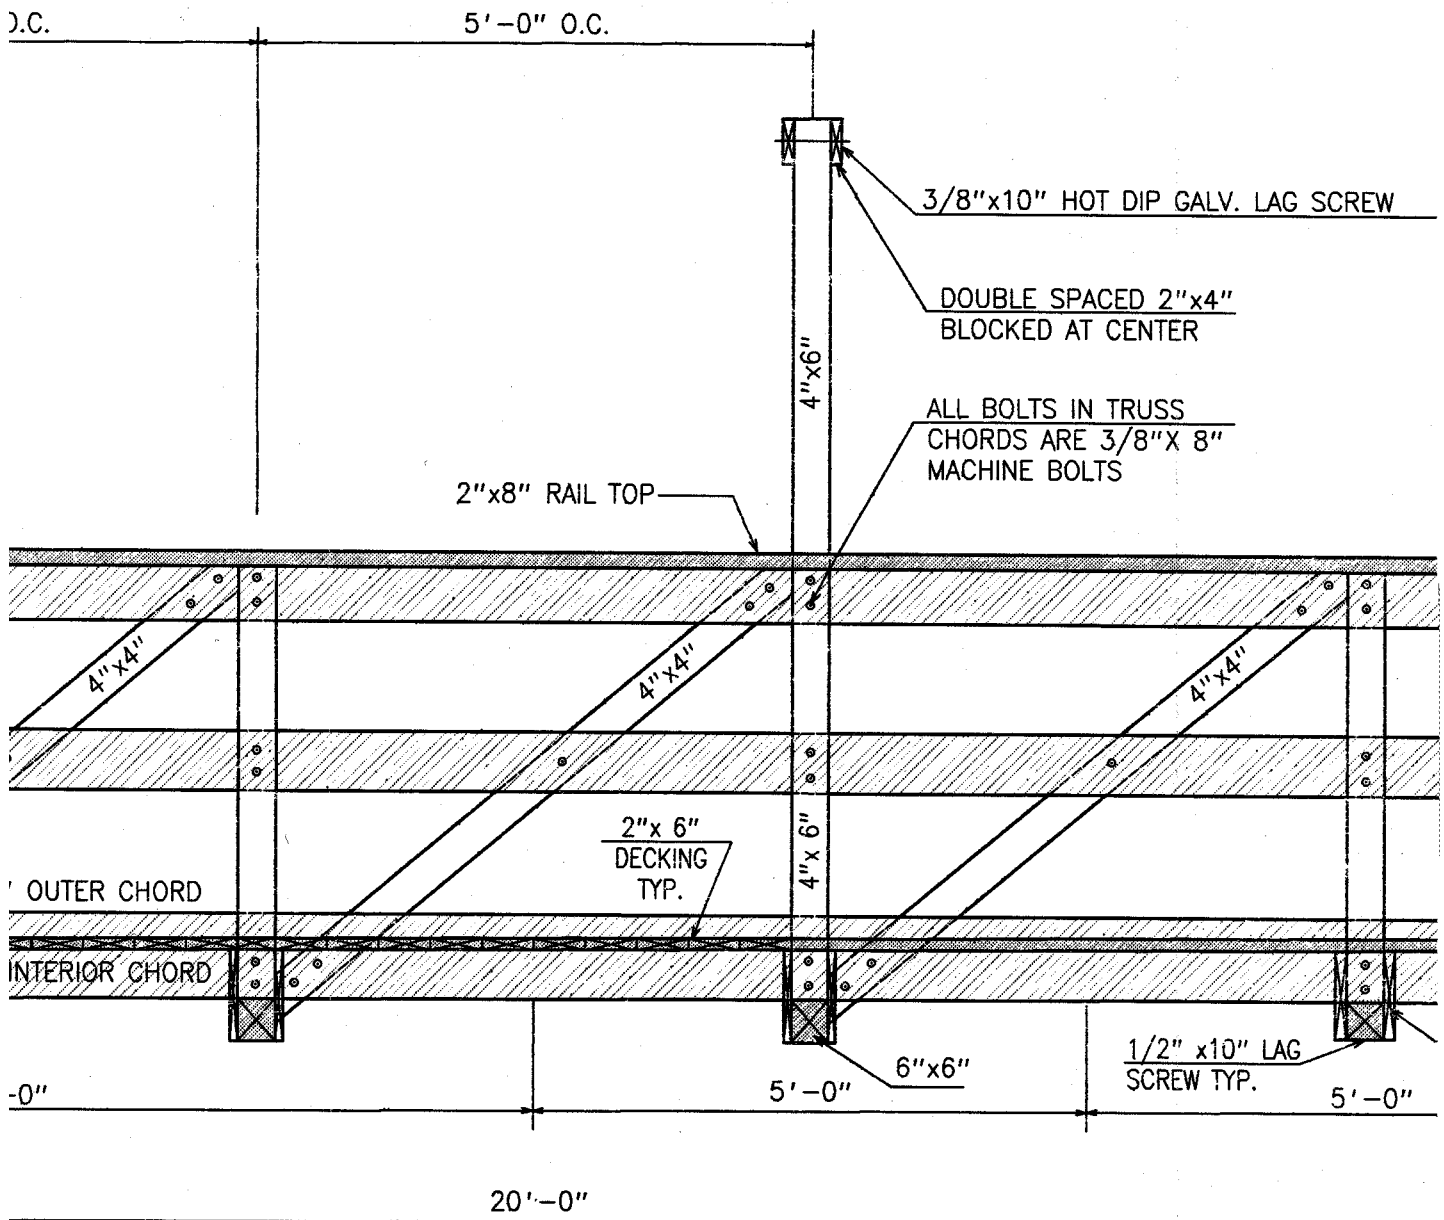

WALKWAY TRUSS SEGMENT DETAIL

NOT TO SCALE

PLAN SHEET 2

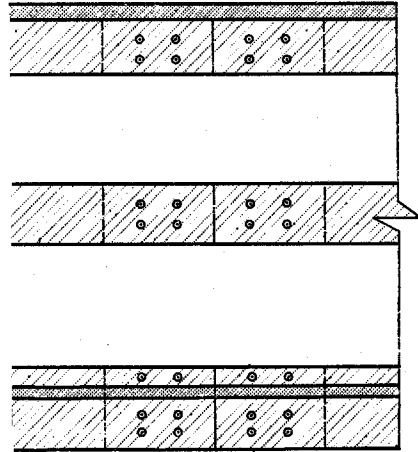

2"X4" SANDWICH
TYP

JOINT
SEE DETAIL SHEET 5